

# PROPOSED ADDITIONAL BUILDING

MAIN FLOOR PLAN  
SCALE: 1/4" = 1'-0"

### LEGEND

- - SMOKE DETECTOR SYMBOL.
- - - EXIT SIGN (RUNNING MAN)
- ⊠ - FIRE EXTINGUISHER.
- ⊠ - EMERGENCY LIGHTING.
- ⊠ - PULL STATION.
- ⊠ - STROBE LIGHT.

### NOTE

PRE-ENG BEAM OR ANGLE SUPPLIED AND SIZE BY AN ENGINEER WITH DETAIL

### DOOR SCHEDULE

NO	QTY	DESCRIPTION	SIZES
01	12	CLASS ROOM	3/0
02	3	BATH	2/0
03			

\*\*\* SET OWNER FOR APPROVAL OF WINDOW & DOOR SCHEDULE. CHECK ALL SIZES WITH REFERENCE WITH ELEVATION AND FLOOR LAYOUT BEFORE ORDERING.

### WINDOW SCHEDULE

NO	QTY	DESCRIPTION	SIZES
W1	3	CLASS ROOM	60 x 60

\*\*\* SET OWNER FOR APPROVAL OF WINDOW & DOOR SCHEDULE. CHECK ALL SIZES WITH REFERENCE WITH ELEVATION AND FLOOR LAYOUT BEFORE ORDERING.


### NOTE

PRE-ENG BEAM OR ANGLE SUPPLIED AND SIZE BY AN ENGINEER WITH DETAIL

### NOTE


SMOKE DETECTORS ARE NEEDED FOR EACH ROOM AND WILL NEED TO BE INTERCONNECTED FOR THAT ENTERED FLOOR ONLY. ALL SMOKE DETECTORS WILL NEED TO MEET N.B.C.C. 2015 CODE.

A MECHANICAL VENTILATION IS ALSO NEEDED

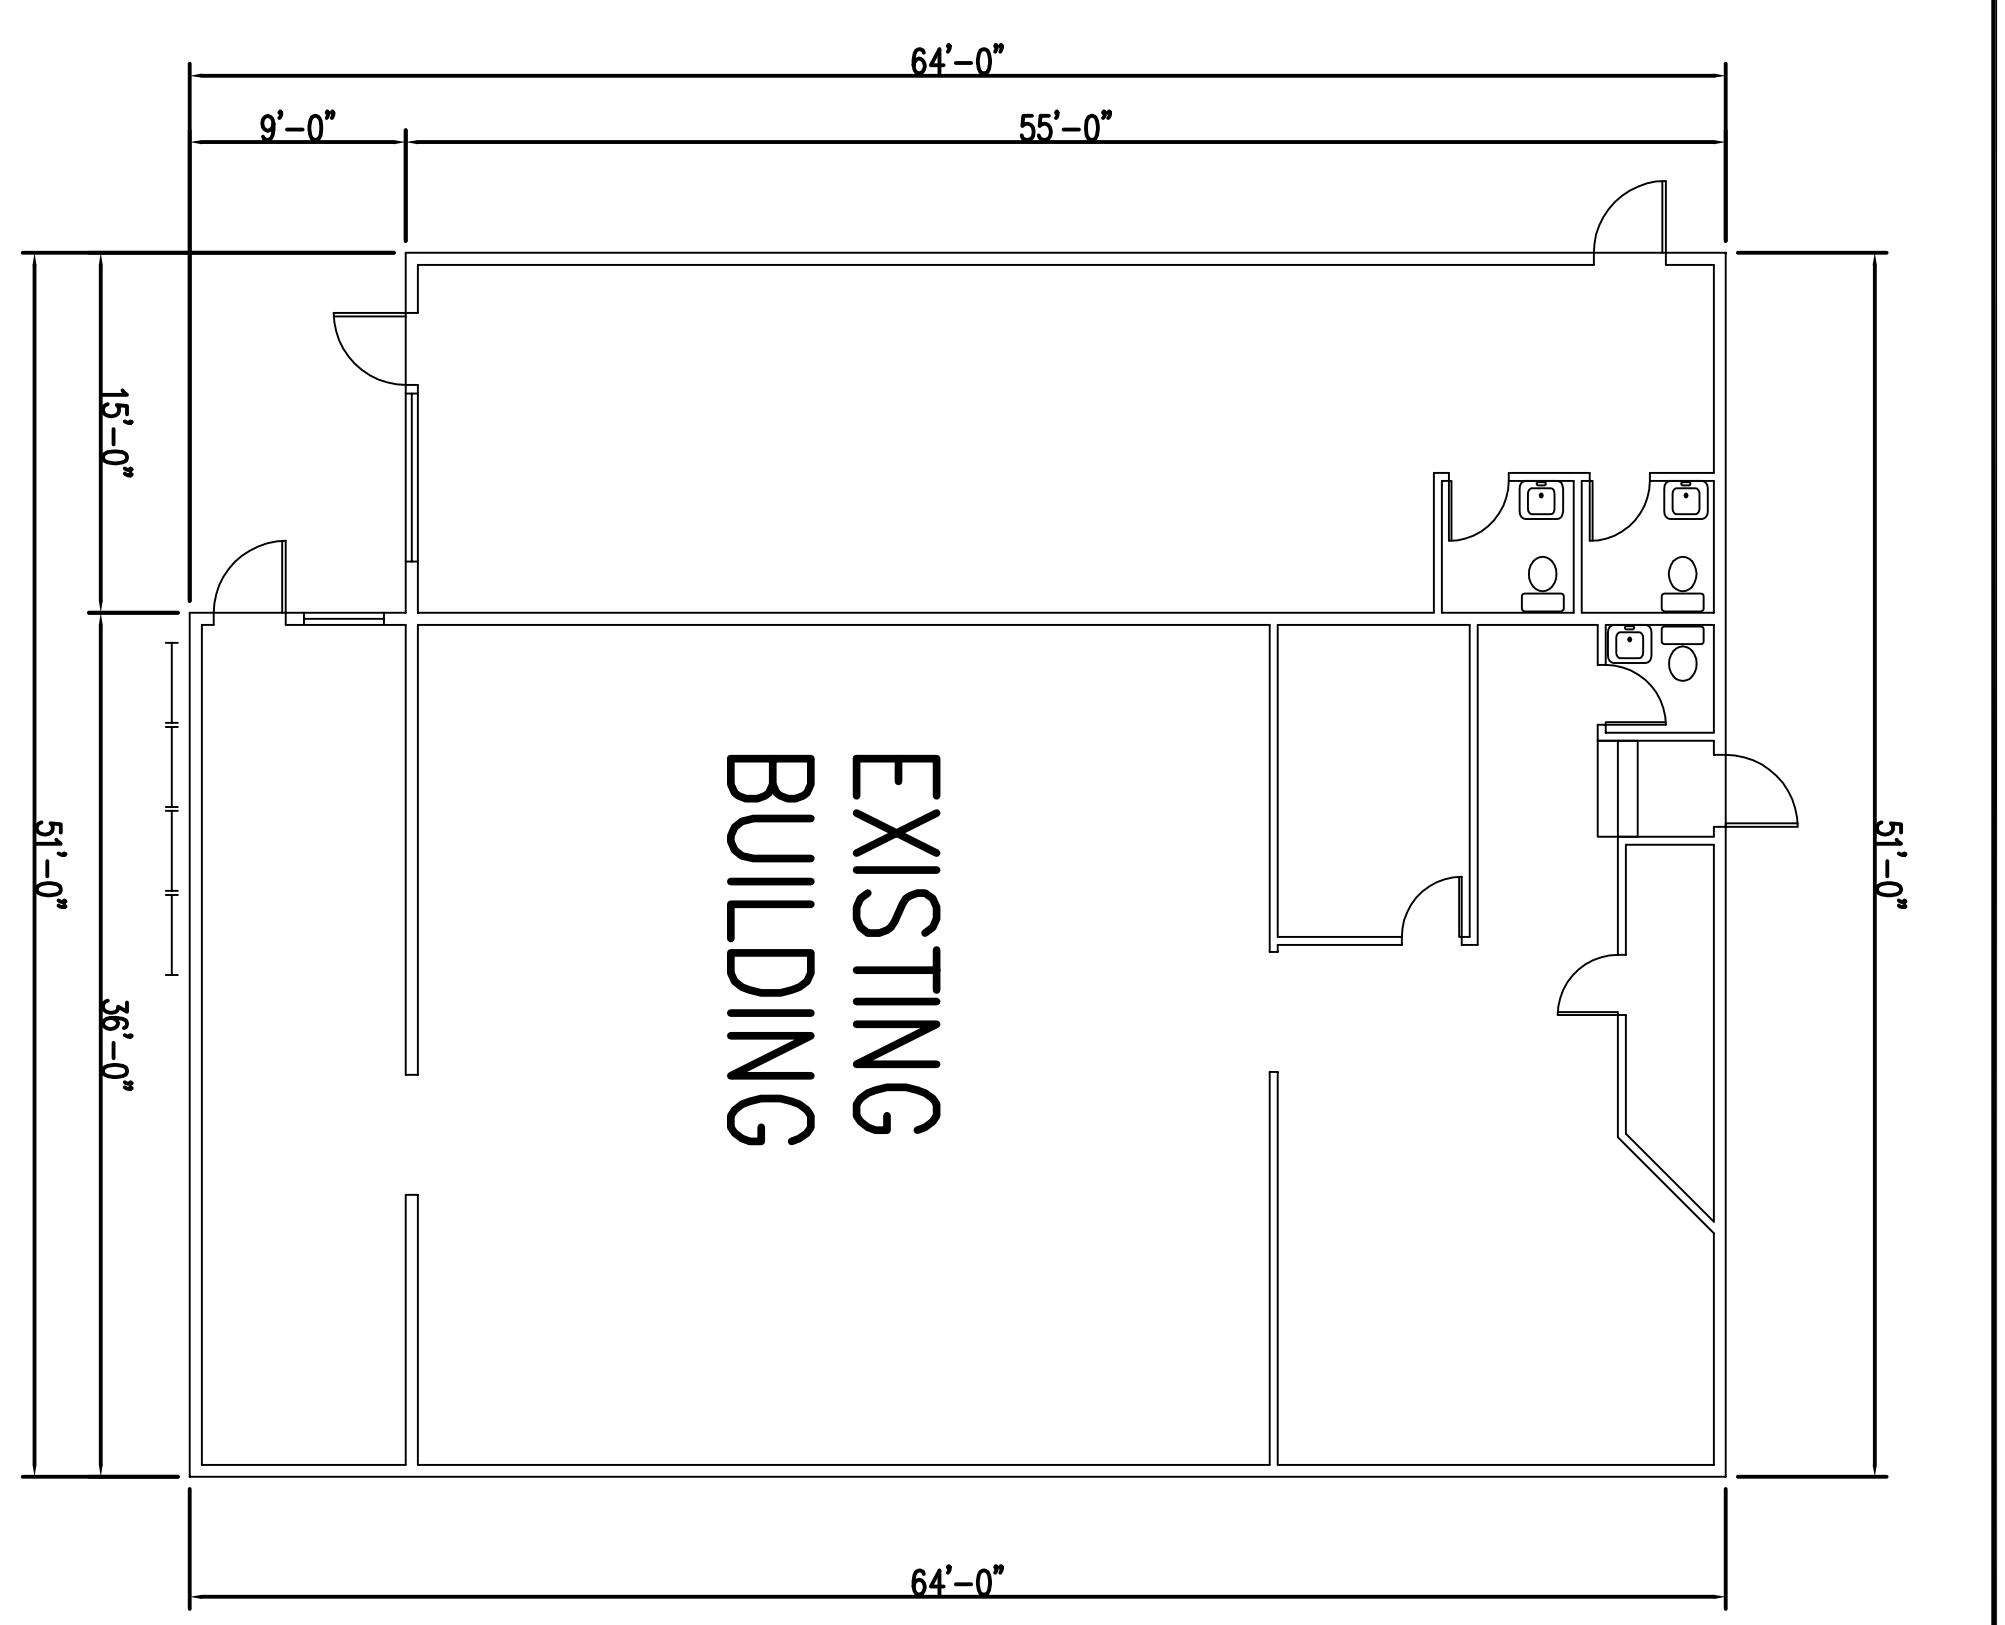

# EXISTING BUILDING

MAIN FLOOR PLAN  
SCALE: 1/8" = 1'-0"

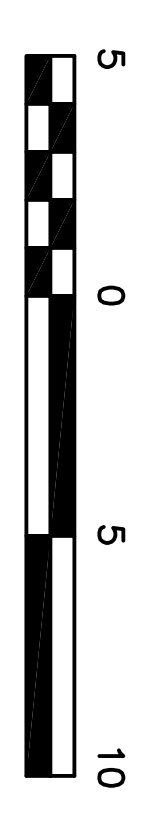

REFERENCE SHEET NO. B  
 REFERENCE SHEET NO. 49  
 REFERENCE SHEET NO. 75  
 REFERENCE SHEET NO. 76  
A. DETAIL NO.  
 B. DETAIL DWG. NO.  
 C. LOCATION DWG. NO.

DRAWING TITLE <b>MAIN FLOOR PLAN</b>	
DESIGNER GILES PERINI	FILE NAME 0907
DATE JUN 12/22	PAGE A5
SCALE AS NOTED	CHECKED BY  

1. PARKING SPACE



KEY	QTY.	PARKING
1	12	REGULAR
2	1	HANDICAP PARKING

2. LANDSCAPING SCHEDULE

KEY	QTY.	PLANT DESCRIPTION
A	5	LARGE MAPLE
B	7	PRENIAL
C	3	ASSORTED TREE

NOTE:

PLOT PLAN WAS DRAWN WITH THE INFORMATION GIVEN BY THE OWNER.

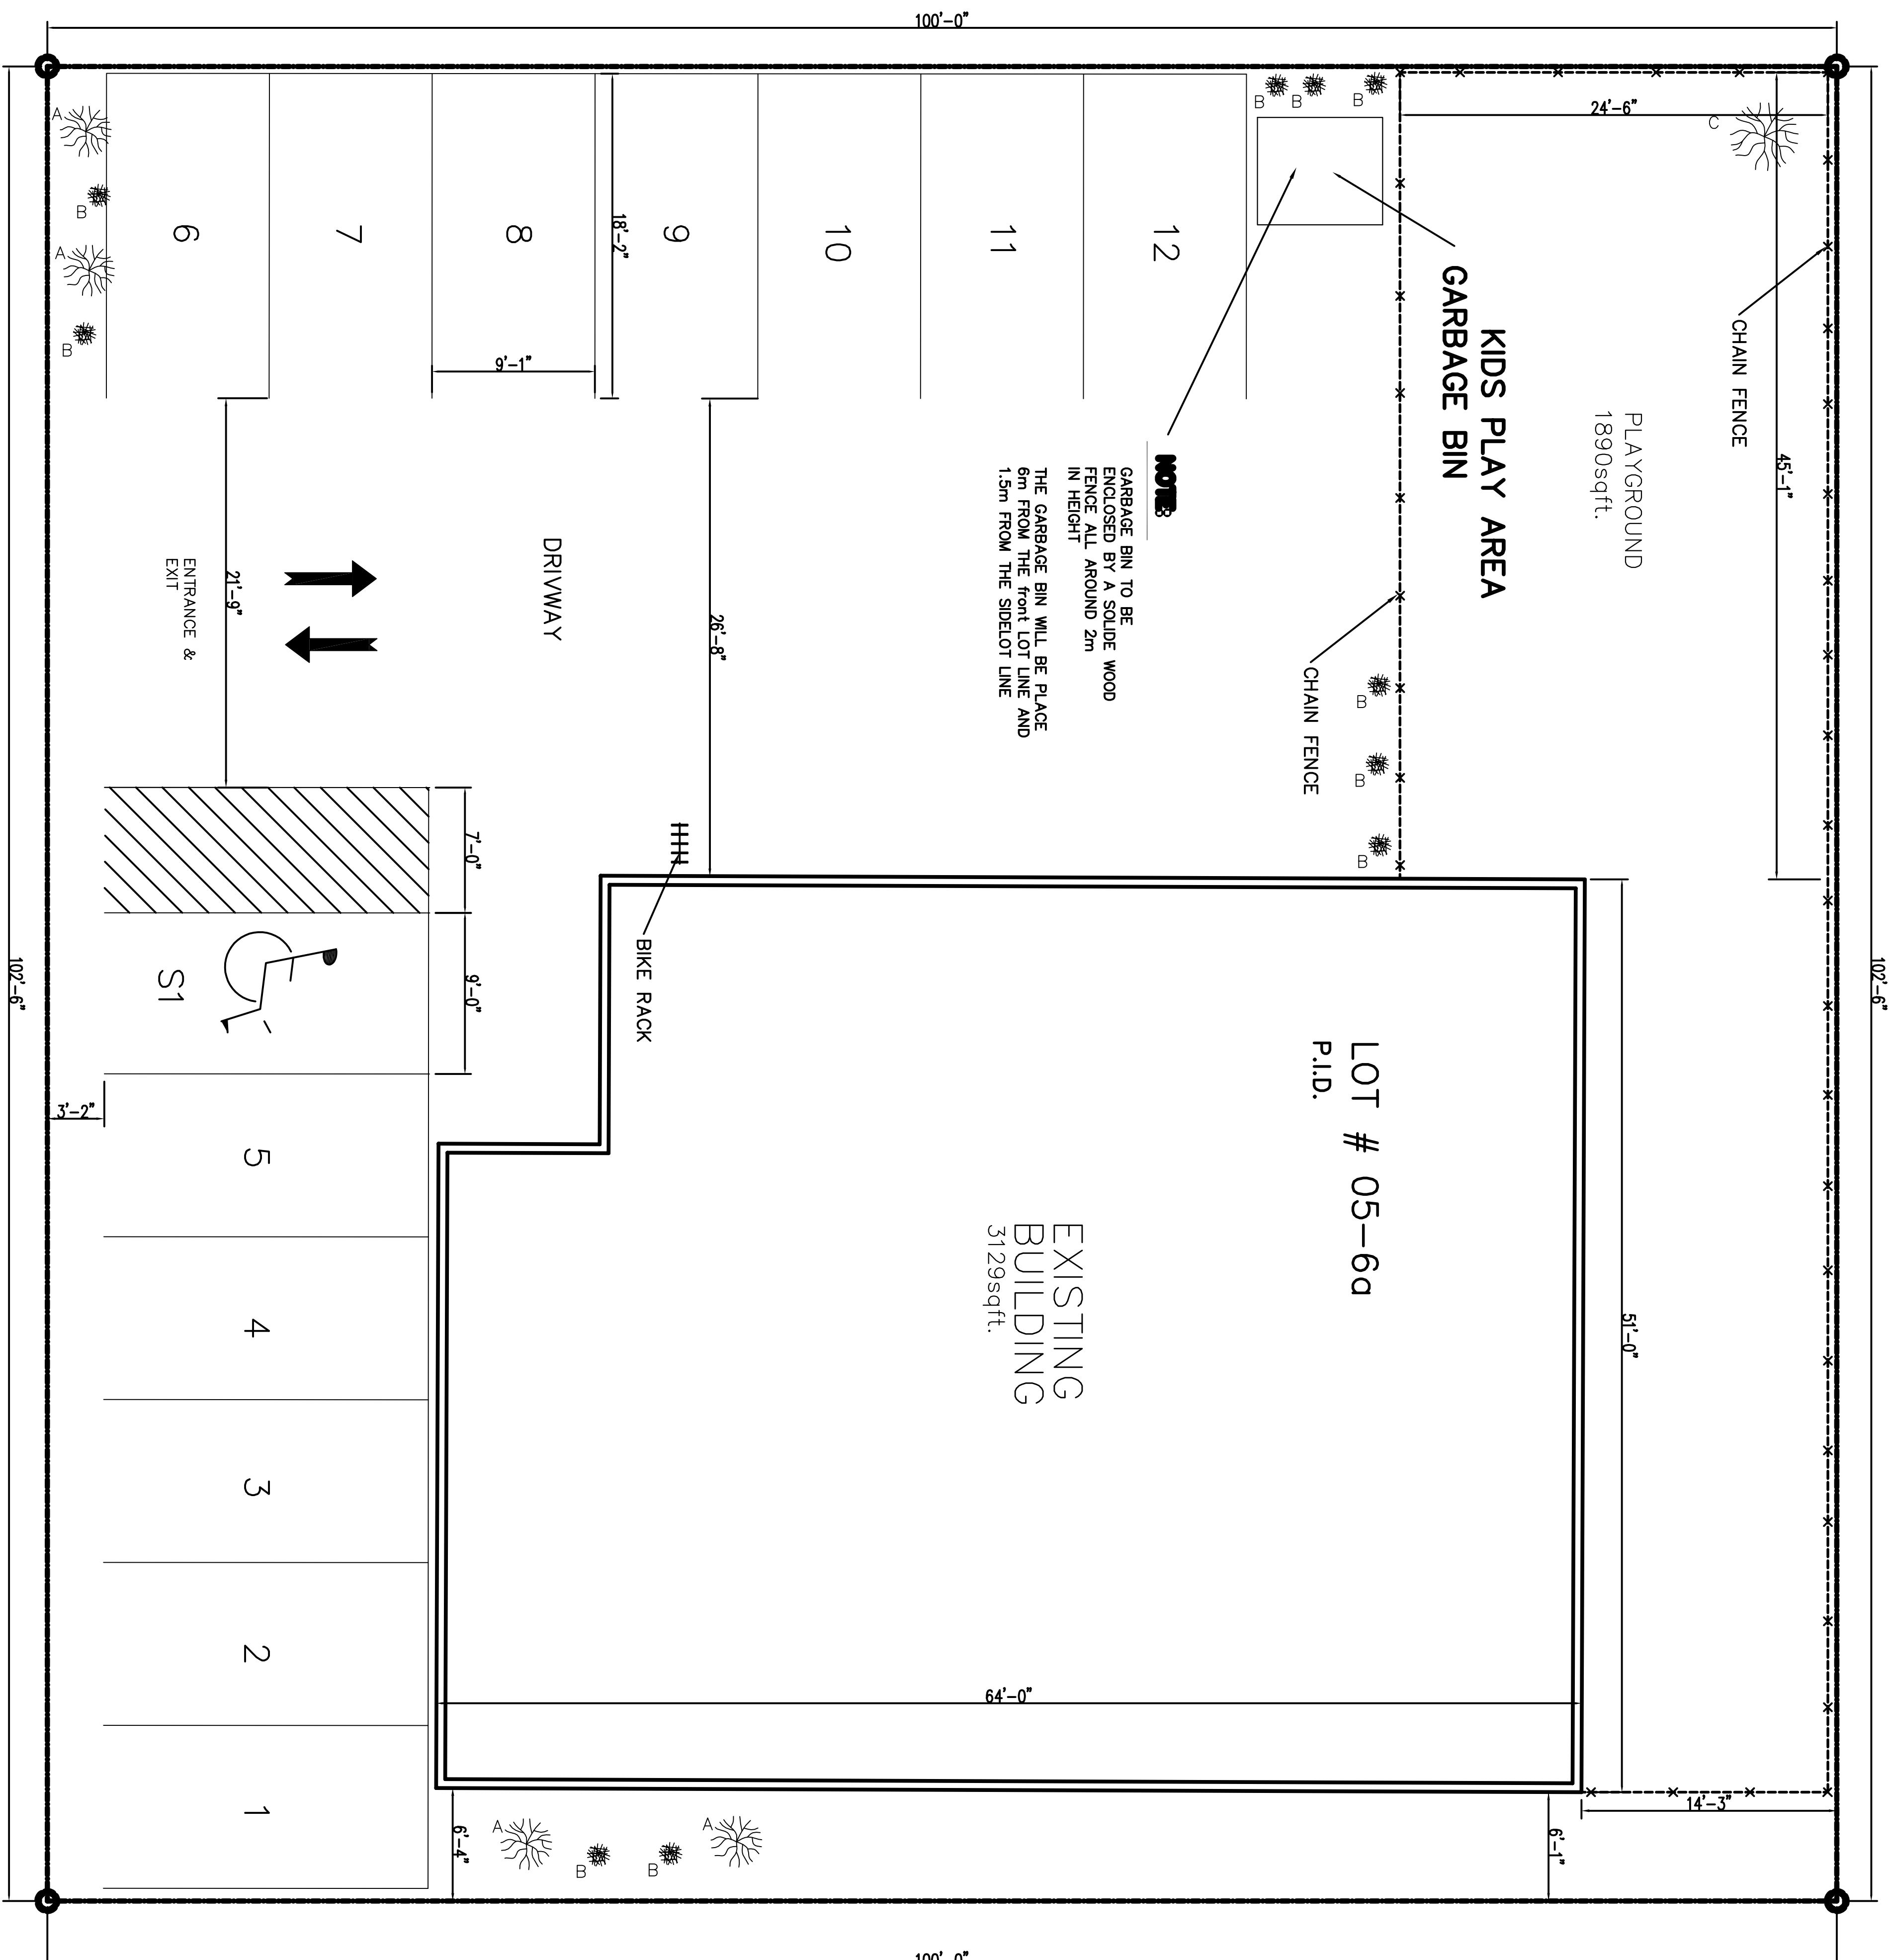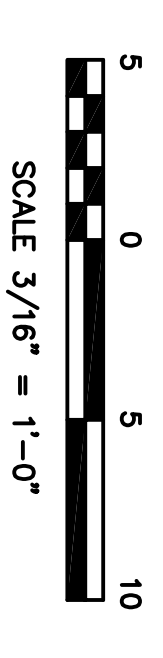

**NOTES**  
 GARBAGE BIN TO BE ENCLOSED BY A SOLID WOOD FENCE ALL AROUND 2m IN HEIGHT  
 THE GARBAGE BIN WILL BE PLACE 6m FROM THE front LOT LINE AND 1.5m FROM THE SIDELOT LINE

25 PINE GLEN ROAD

(TYP. ) PLOT PLAN

SCALE: 3/16" = 1'-0"

<p>REFERENCE SHEET NO. B                  DETAIL NO. 49                  SECTION SHEET NO. A8</p>	<p>SECTION SHEET NO. A6                  REFERENCE SHEET NO. A10                  DETAIL NO. 75</p>	<p>SECTION SHEET NO. A8                  REFERENCE SHEET NO. A10                  BUILDING SECTION NO. 75</p>	<p>DOOR TYPE                  WALL FINISH SCHEDULE                  WINDOW TYPE</p>
<p>STAIRS</p>			
<p>CLIENT: PISANI FOSSO</p>			
<p>DRAWING TITLE: DETAIL PLAN</p>			
DATE: JUN 12/22	FILE NAME: 0407		
DESIGNER: GUSL FORMI	PAGE:		
SCALE: AS NOTED		A7	
CHECKED BY:			